




Grundriss 1.OG M1:50

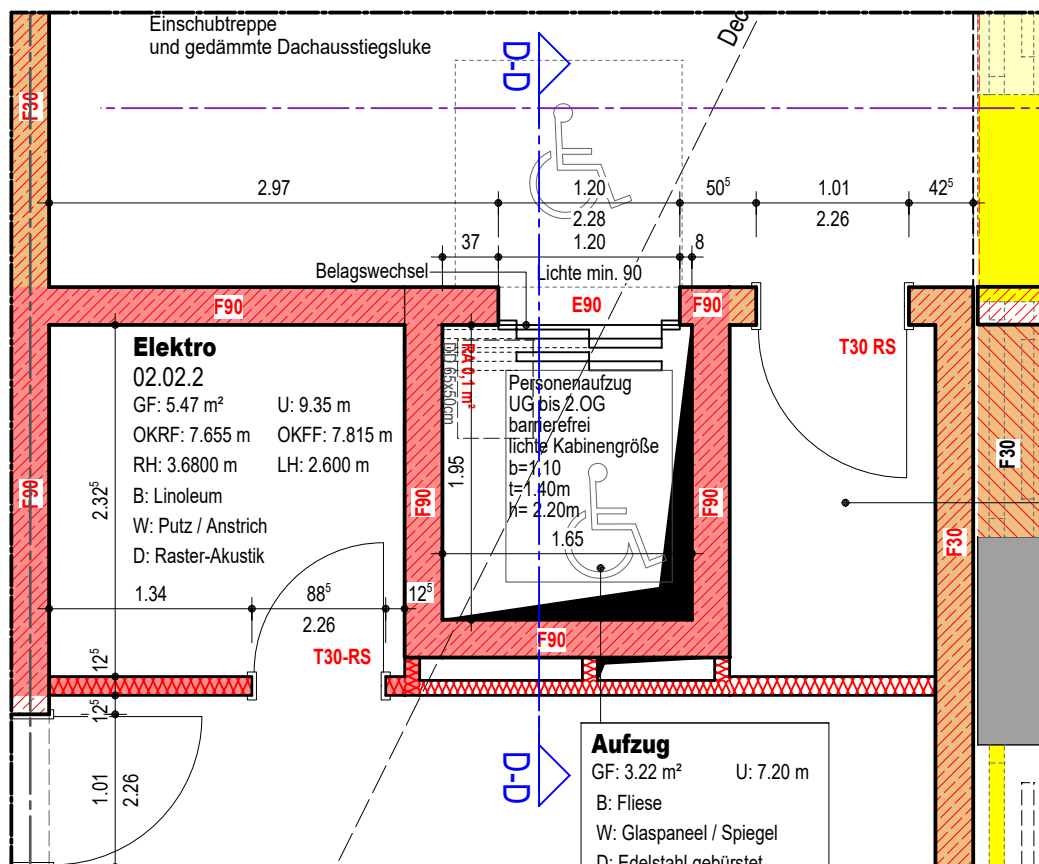


Grundriss 2.OG M1:50

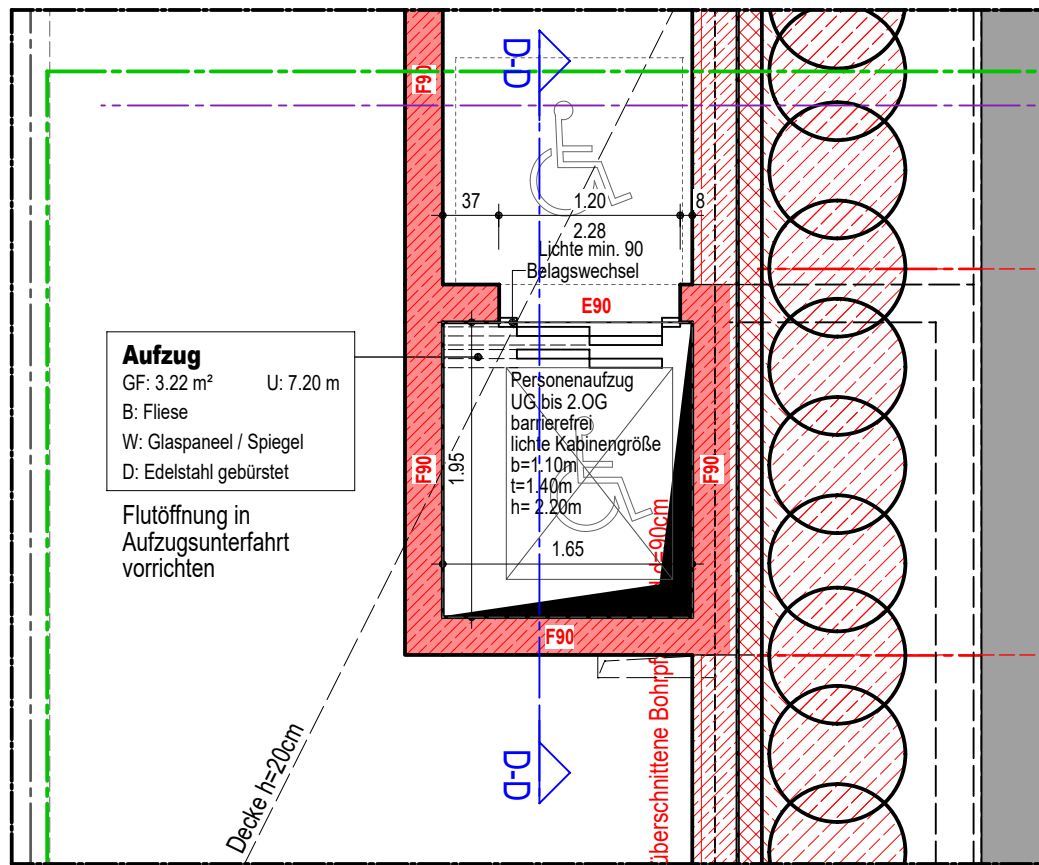


Grundriss UG M1:50

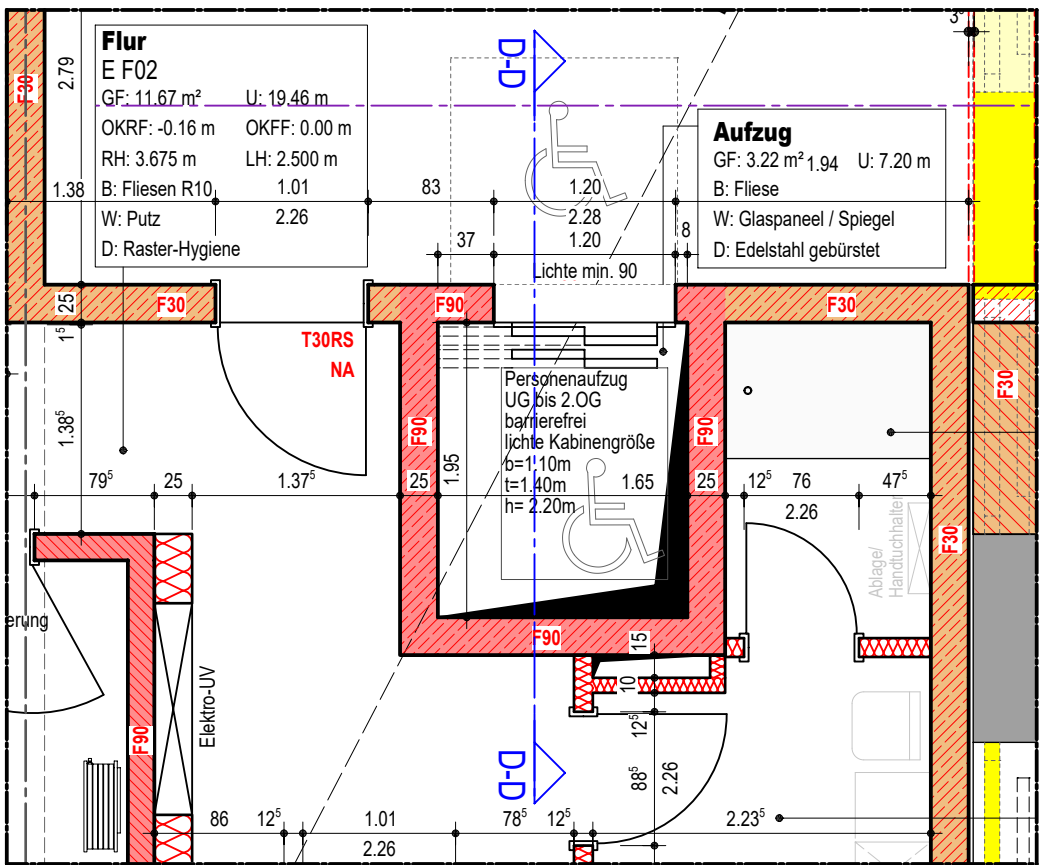

Grundriss EG M1:50

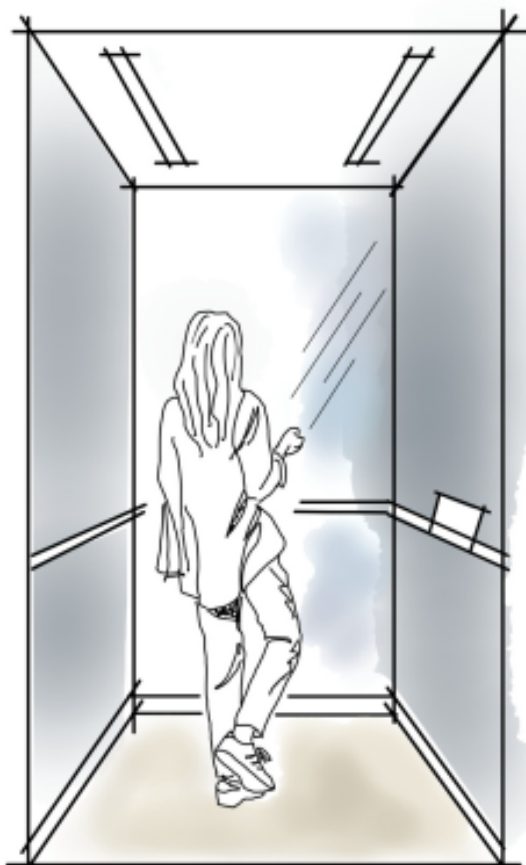

Skizze Kabine

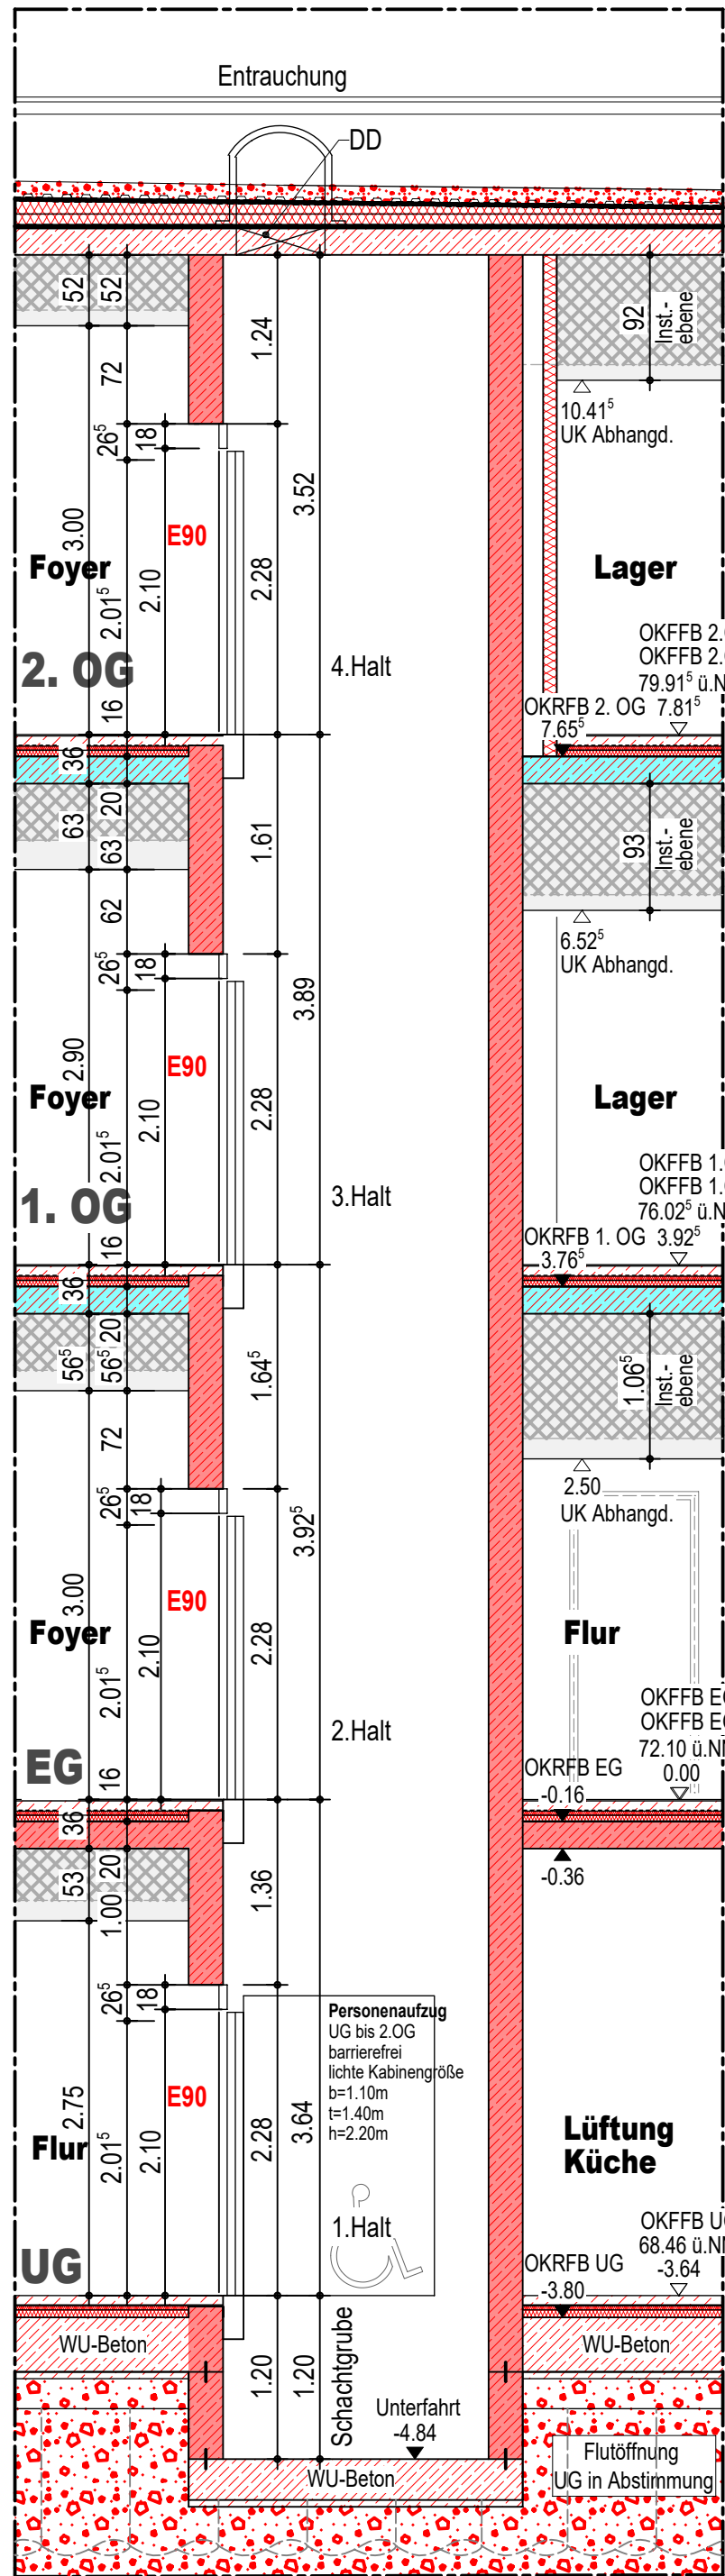

Schnitt Personenaufzug M1:50