

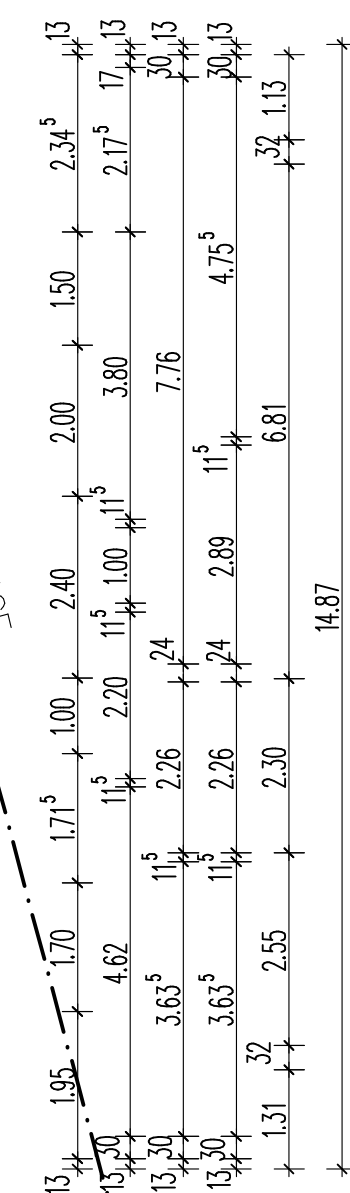
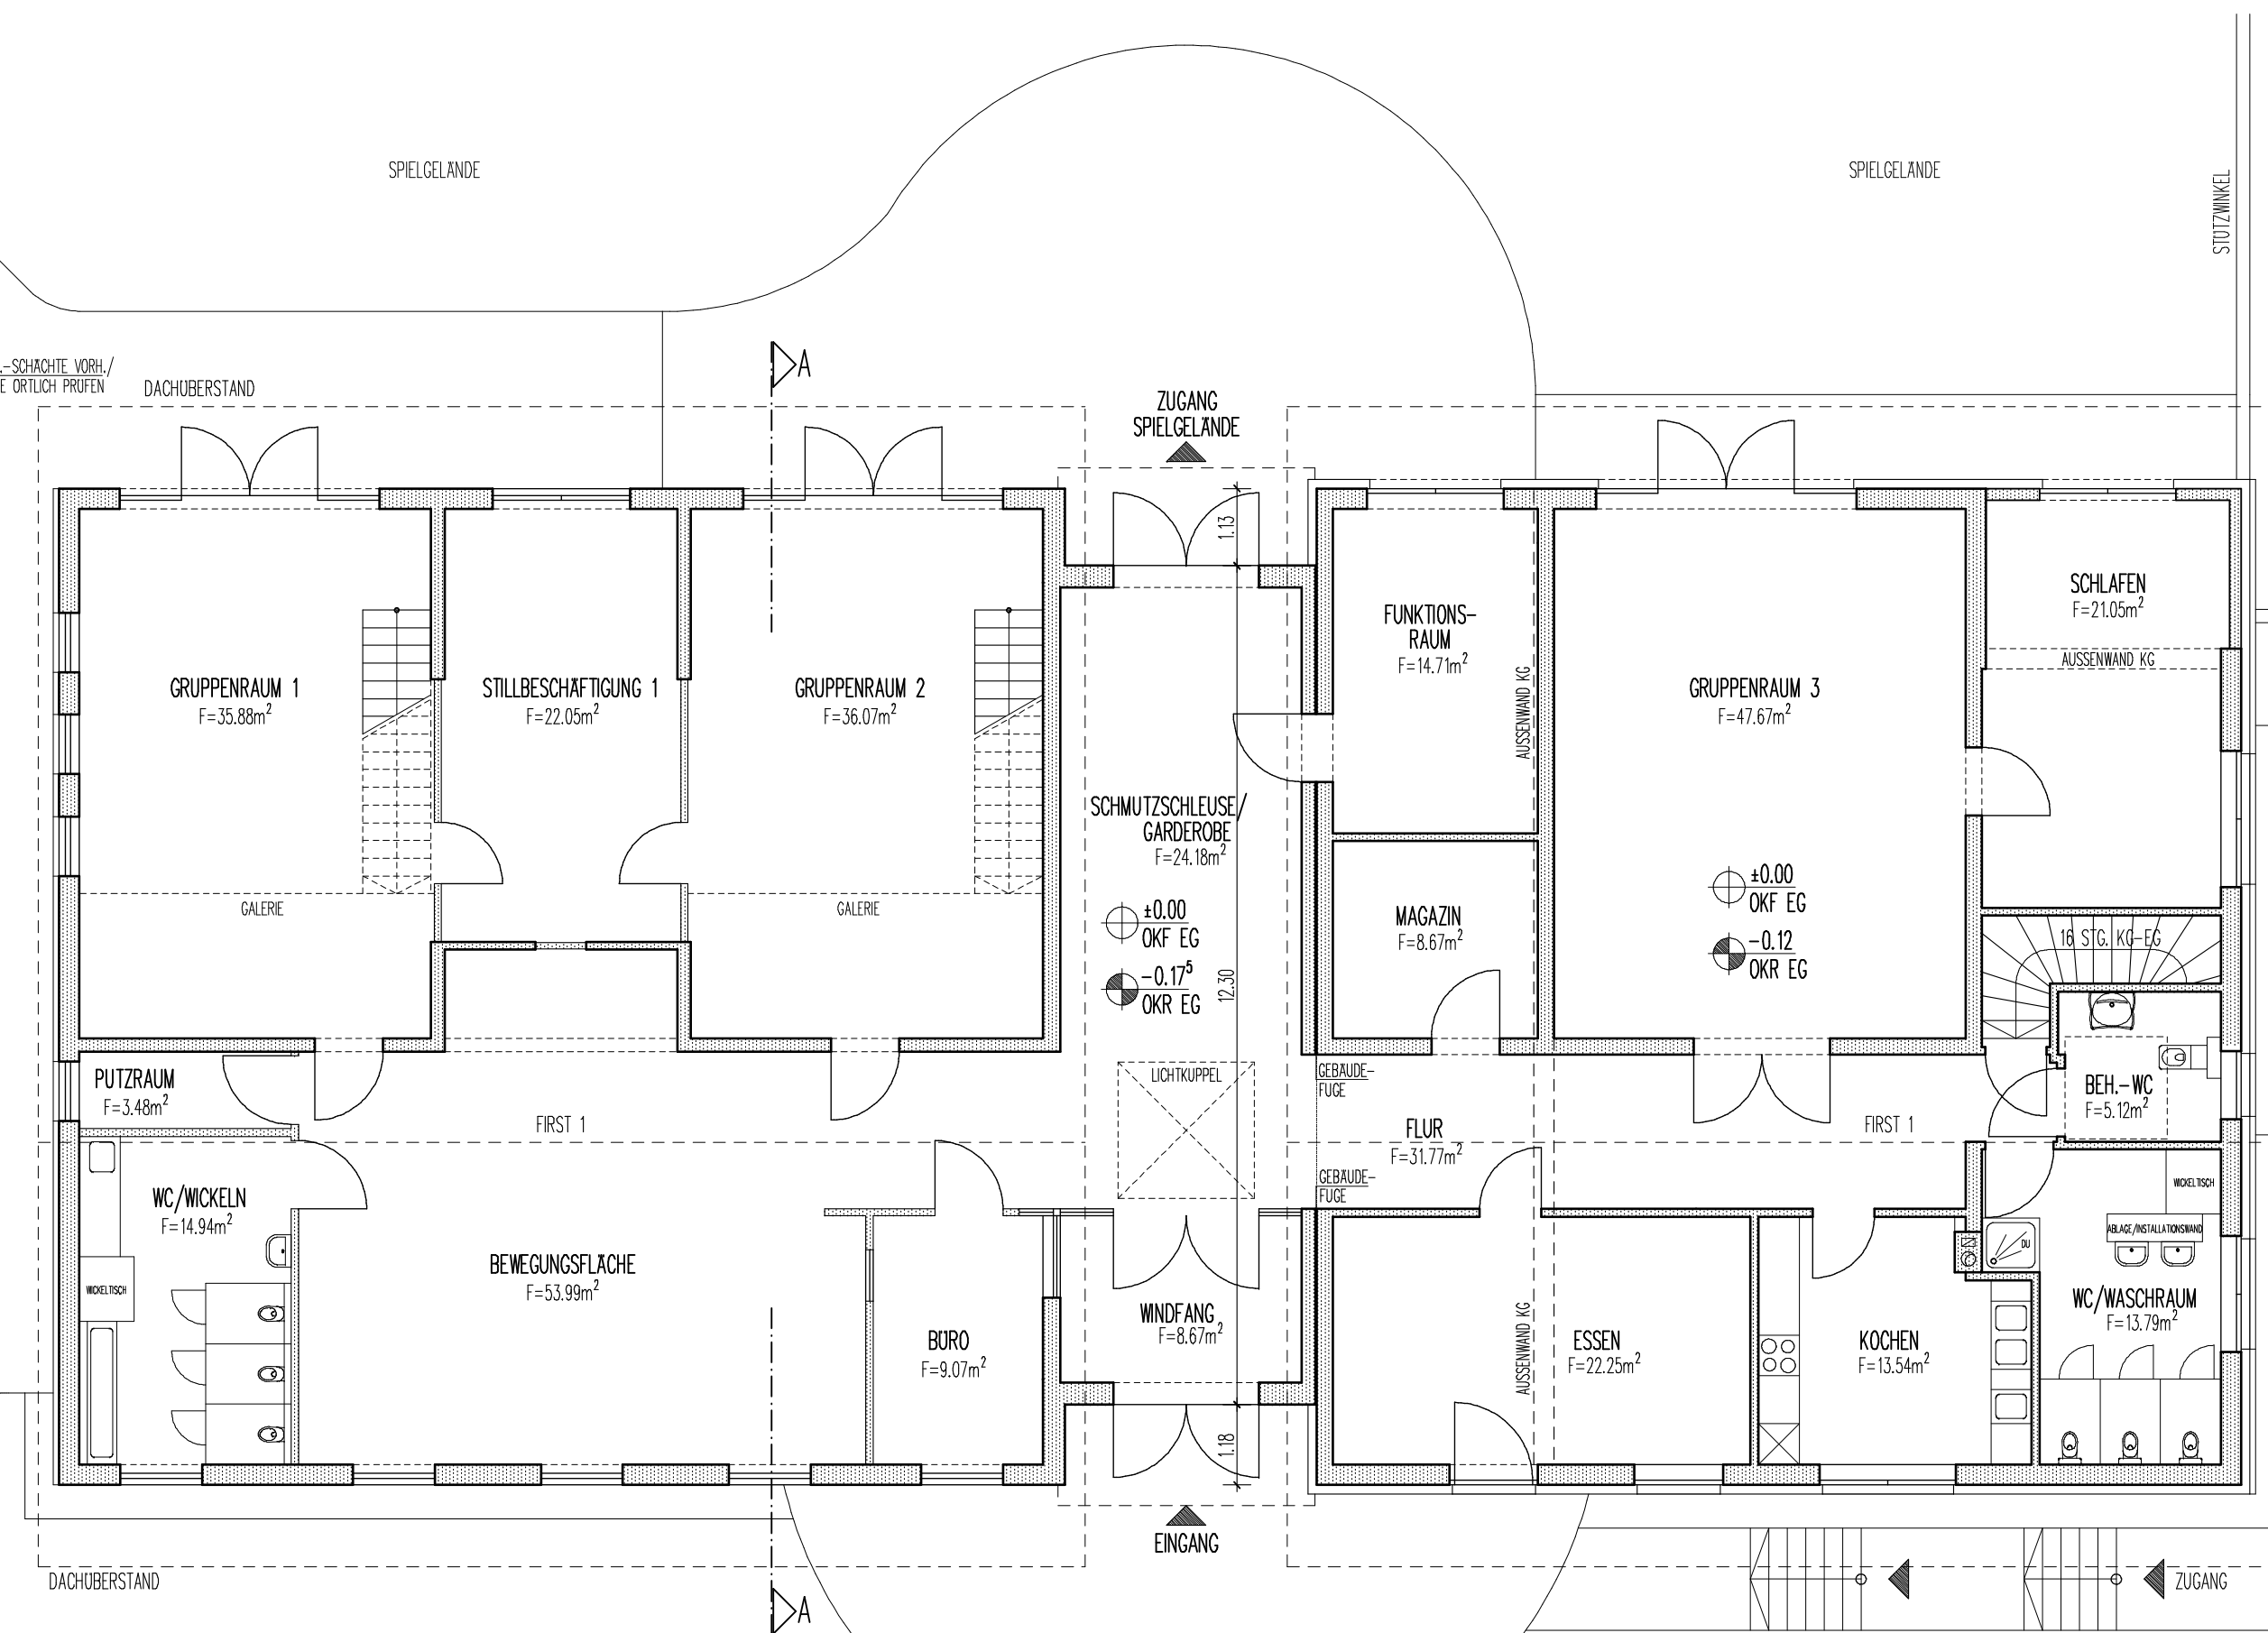


Bauherr
Ortsgemeinde
Appenheim
Hauptstr. 28
55437 Appenheim

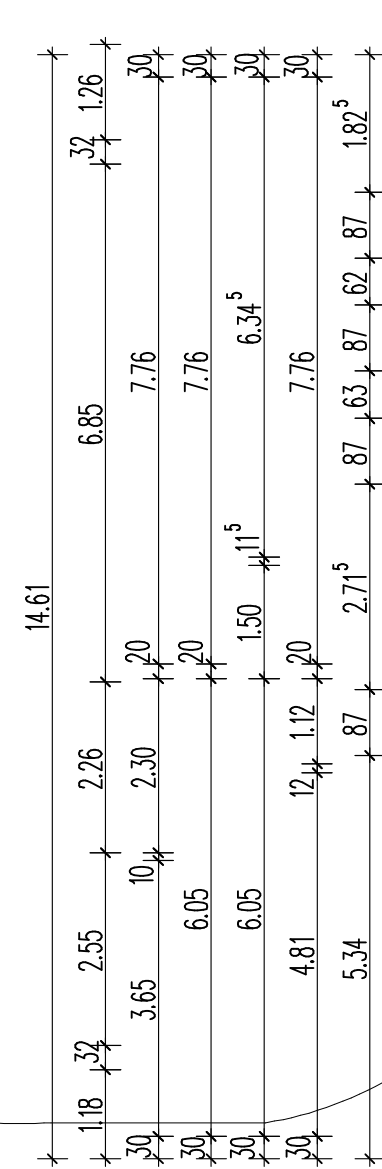

BESTAND !
ESCHOSS
M. 1:100
31.07.2024

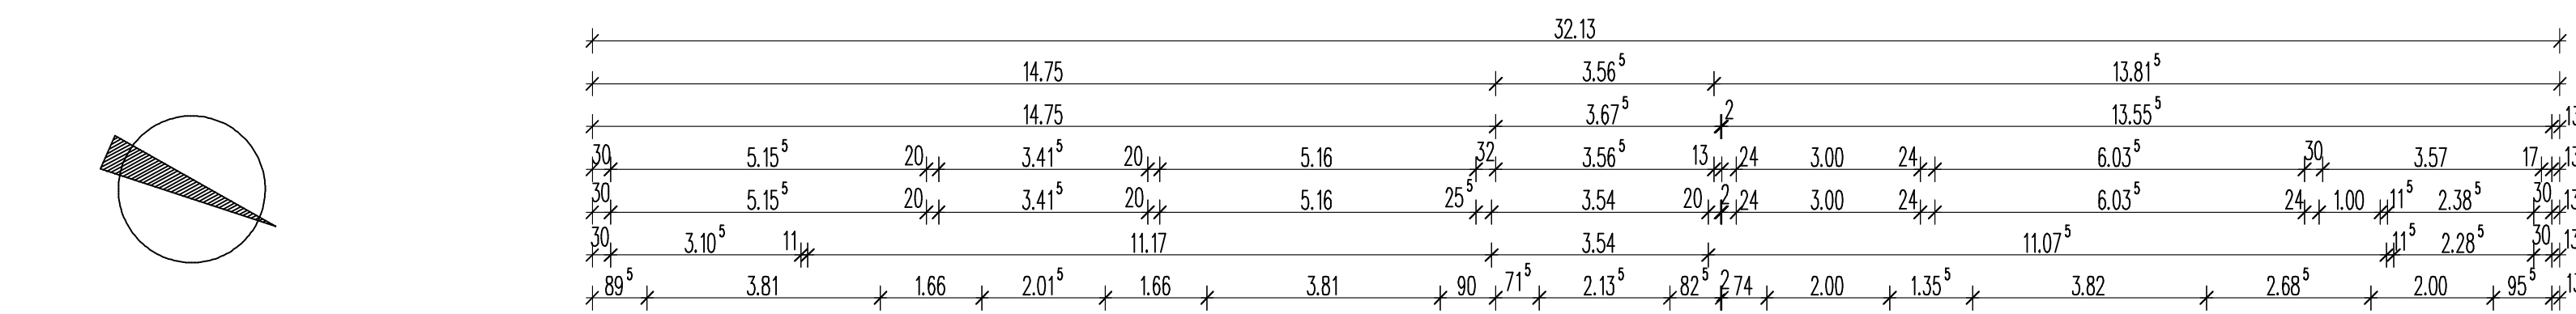