

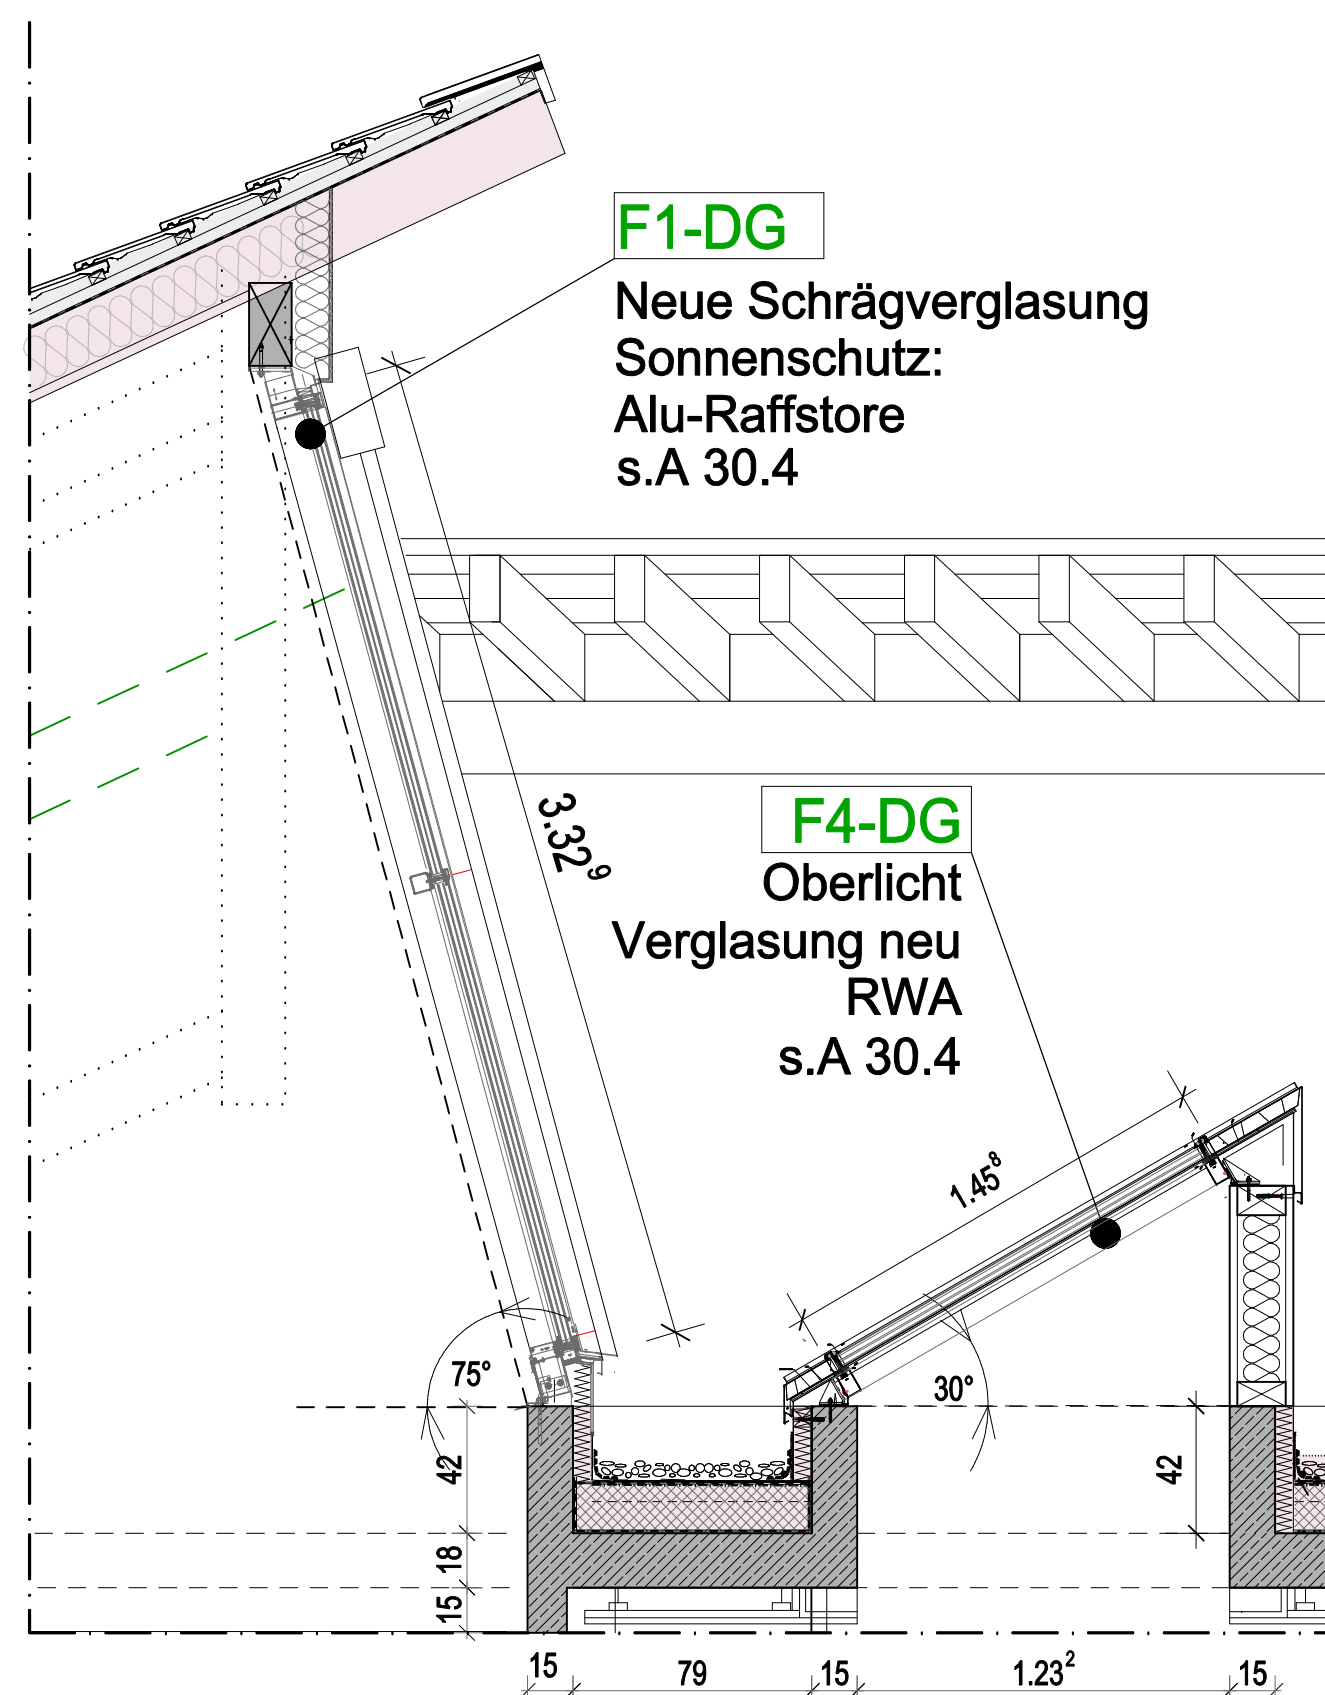
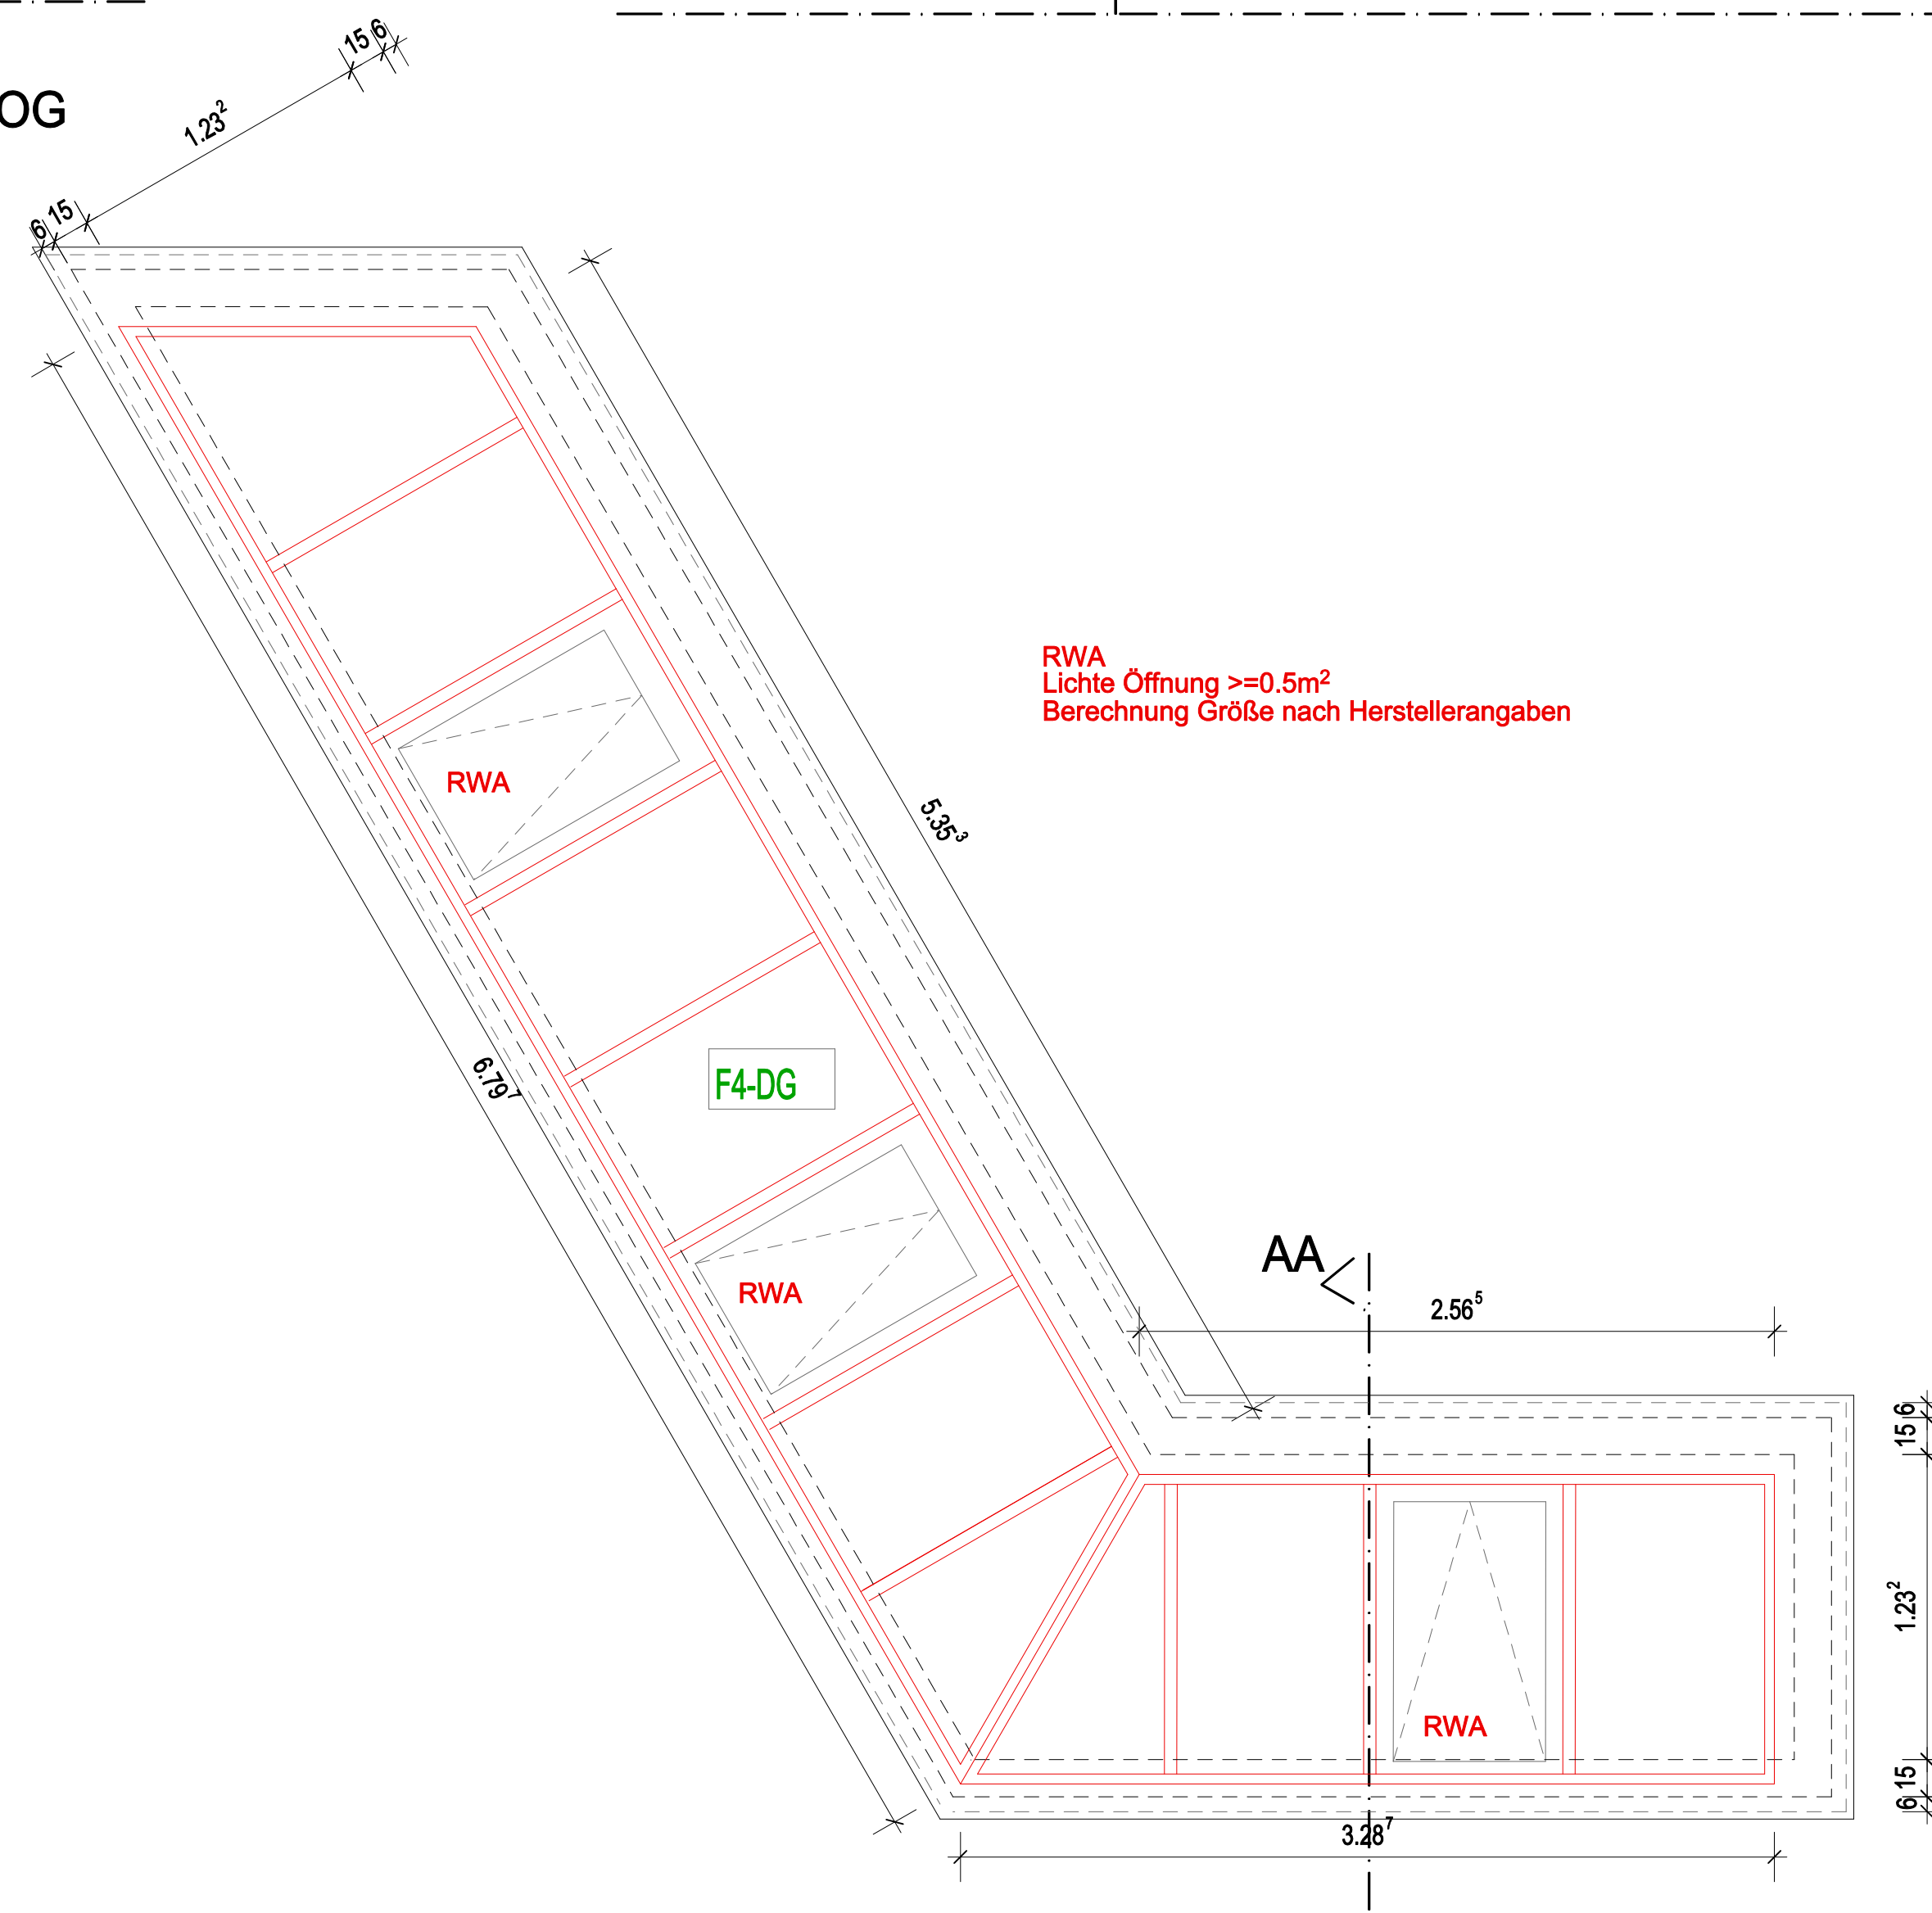




Oberlicht über Flur OG
Neigung 30°

[illegible]

Alle Brüstungs-, Vorlagen- und Öffnungsmaße ab OK FFB.

Alle tragenden und konstruktiven Bauteile müssen nach geprüfter statischer Berechnung hergestellt werden.

Alle Maße sind am Bau zu prüfen, Unstimmigkeiten sind umgehend mit der Bauleitung, sowie dem Architekten zu klären!

Ausführungszeichnungen gelten nur in Verbindung mit der Statik, der Baubeschreibung, der Baugenehmigung, des Baugrundgutachtens, sowie des Energieeinsparnachweises!

Die Fachplanung der Fachingenieure ist zu beachten!

BAUHERR

Verbandsgemeindeverwaltung Maikammer

vertreten durch Frau Bürgermeisterin Gabriele Flach

Immengartenstraße 24 , 67481 Maikammer

Tel.: 06321-5899-0

Fax: 06321-5899-99

PFAD: Z:\All_Users\PROJEKTE\497_Maikammer-Rathaus\100_zeichnungen\05_AZ\MK-AZ_03.03.26.S12