




## Fenster Mensa Bodentief Sonnenschutz - Mensa

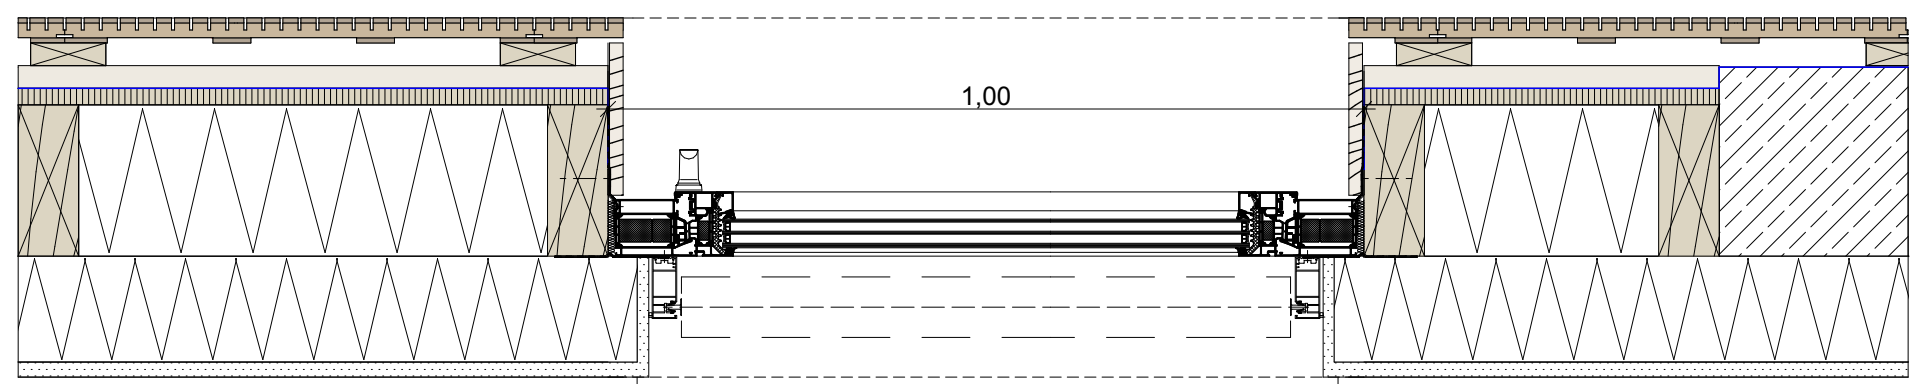




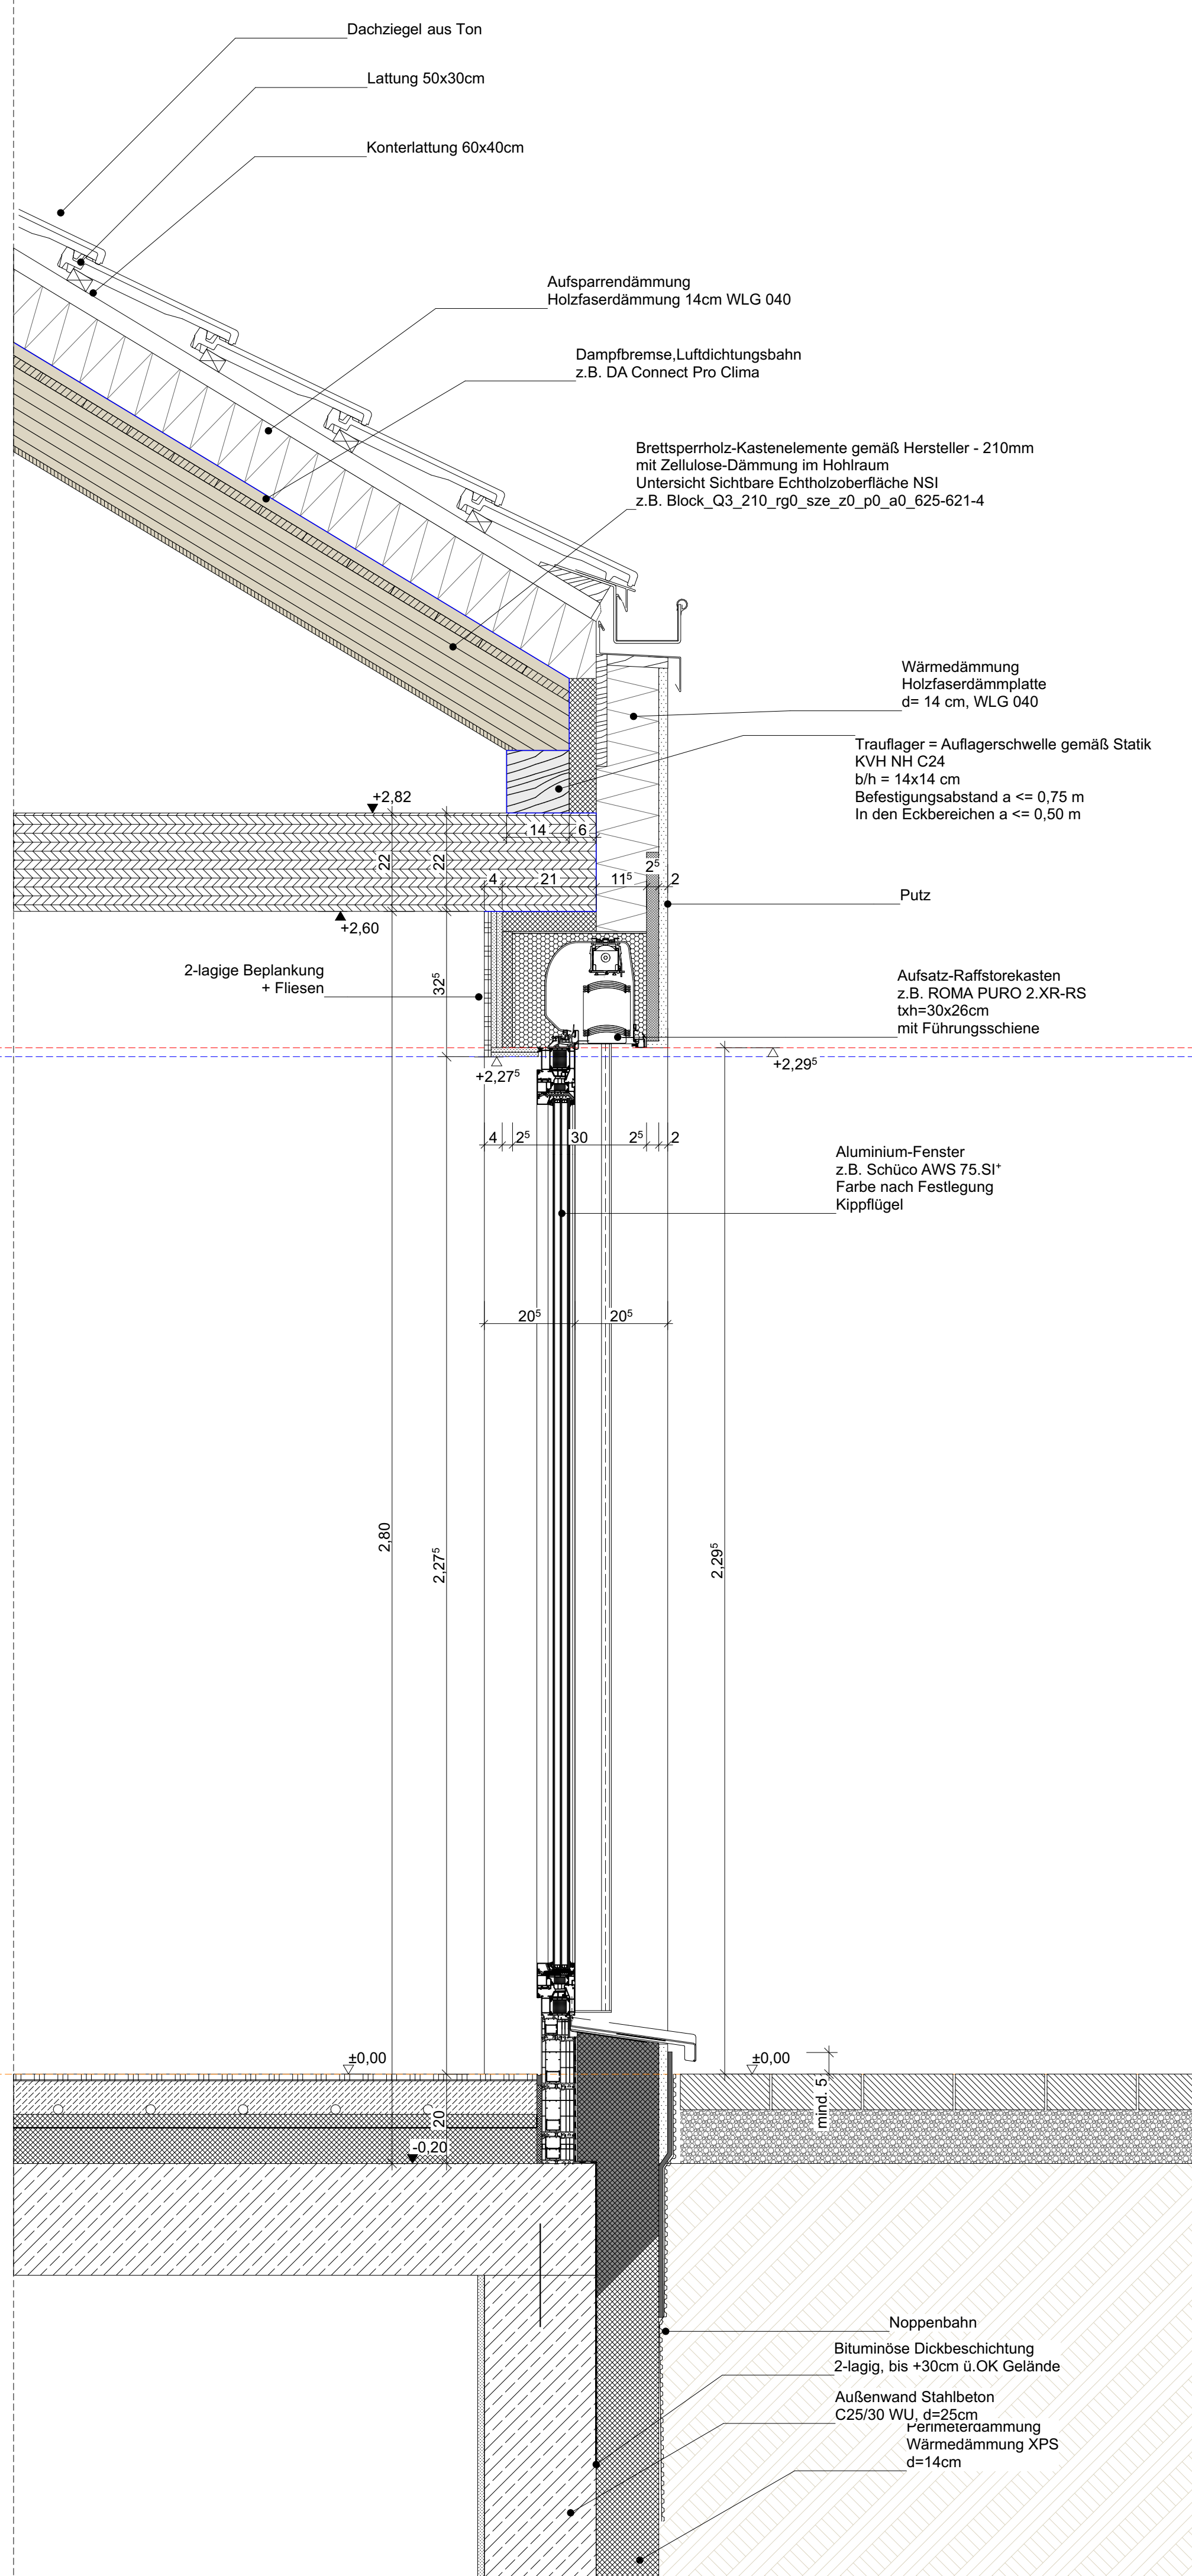


 

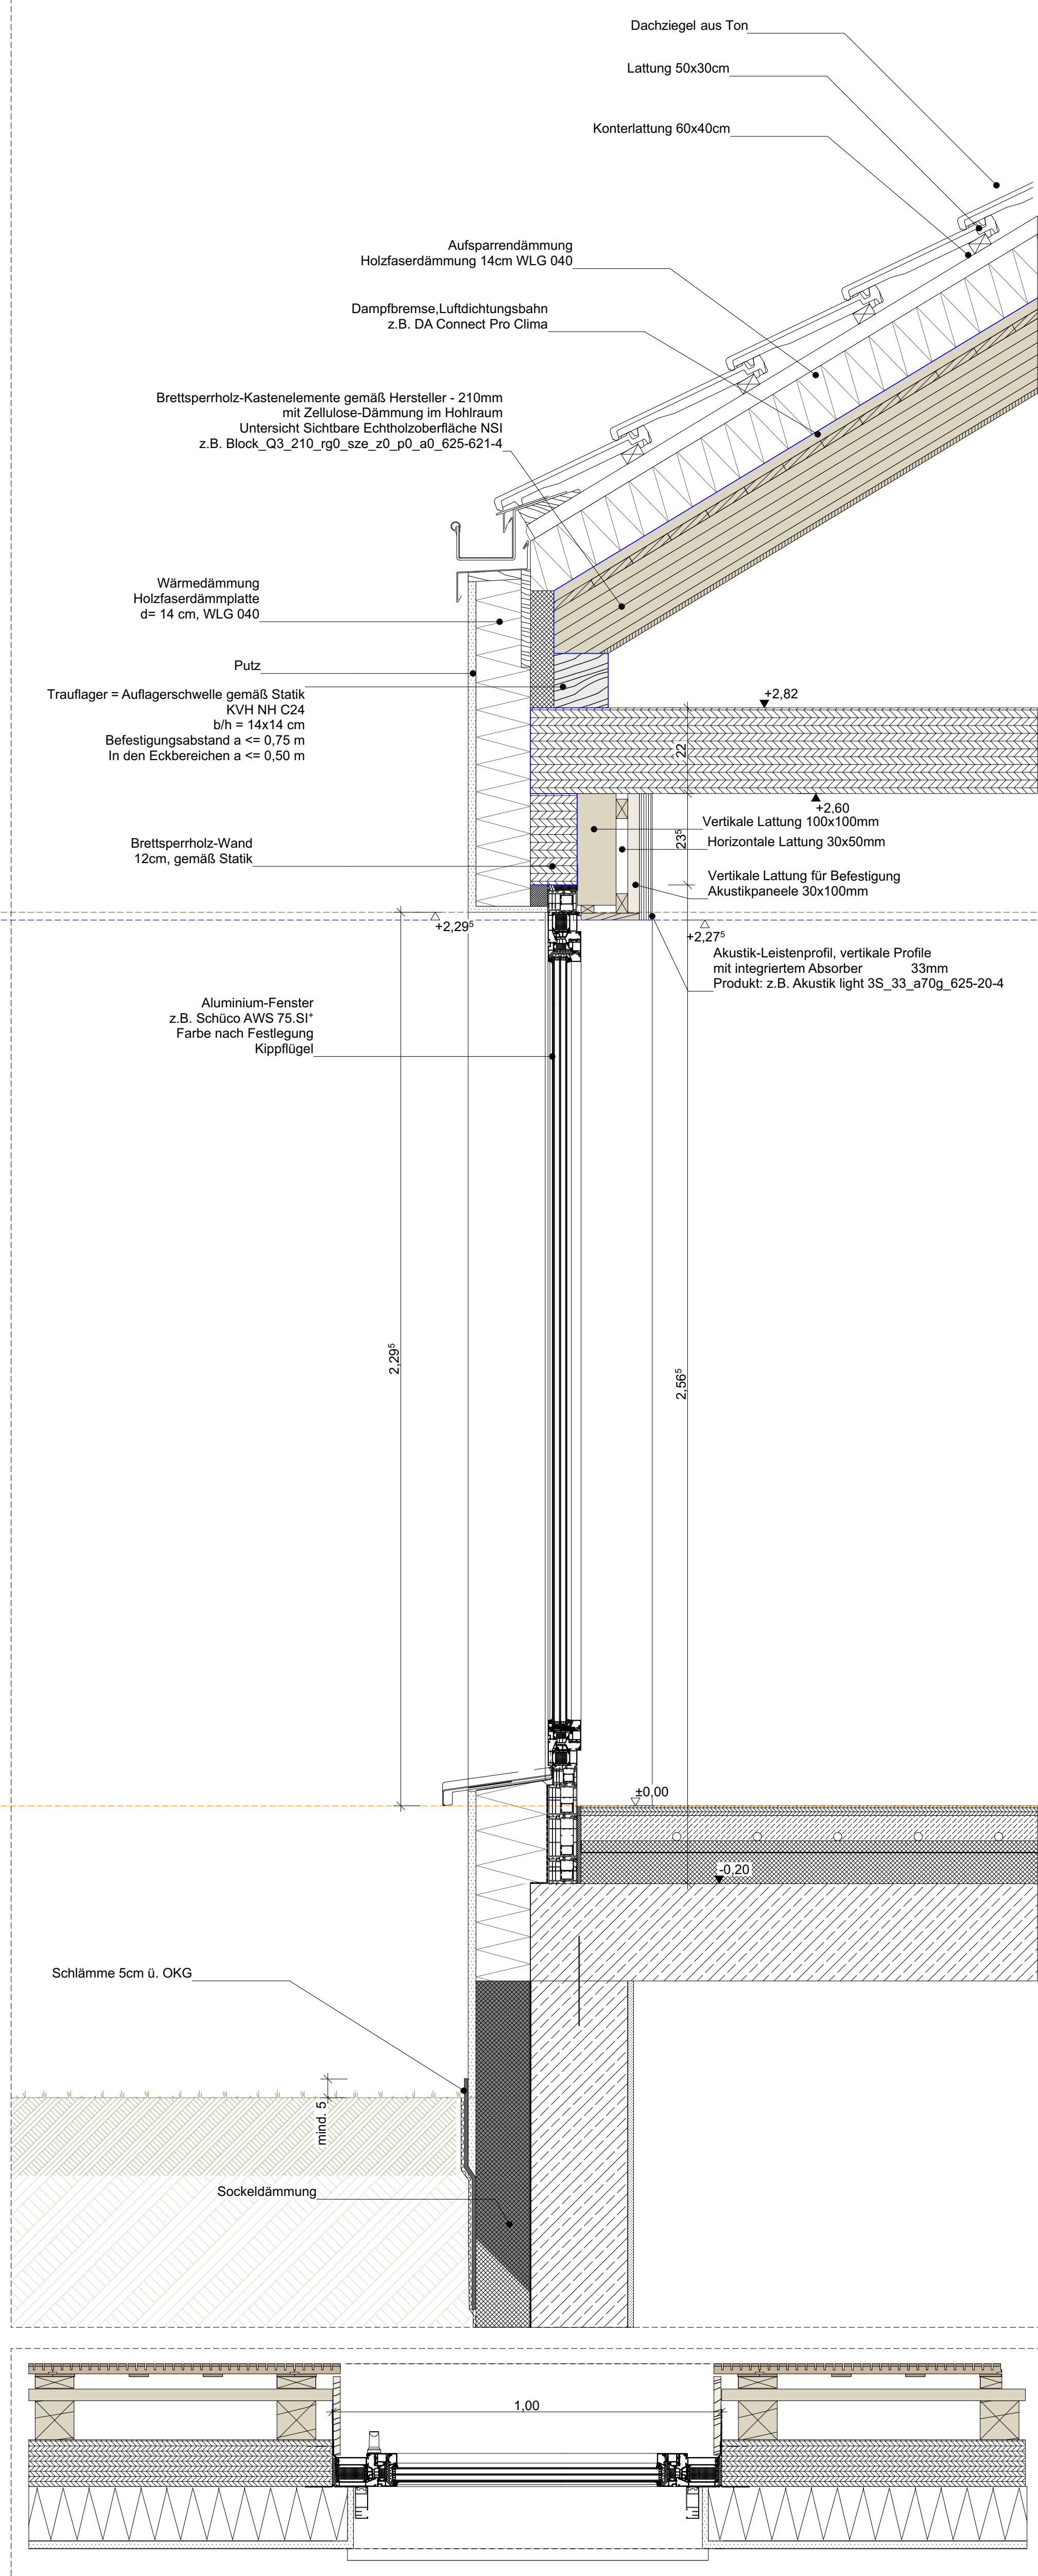
## Fenster Mensa Bodentief Sonnenschutz - Bereich Brettsper Holzdecke - Küche



 


 


## Fenster Flur/Treppe Bodentief - Kippflügel ohne Sonnenschutz



Sämtliche Details sind vom Architekten, den Fachplanern sowie vom Bauherrn freizugeben.

	Stahlbeton gem. Statik		Beton unbewehrt / Estrich
	Mauerwerk Kalksandstein gem. Statik		Gipskarton-Ständerwand doppel beplankt
	Betonwerkstein / Keramik / Naturstein		Wohnungstrennwände - Doppelschalungswand, keine Installationen möglich
	Abdichtung / Folie		Dämmung gem. Nachweis
	Entkopplungsmatte / Drainmatte		

	DD Deckendurchbruch		BD Bodendurchbruch
	S Schacht (Aufsicht)		Abgehängte Decke
	WD Wanddurchbruch		WS Wandschlitz

LH            Lichte Raumhöhe ab OK FB bis UK fertige Decke

ÜZ	Überzug	RR	Regenfallrohr
----	---------	----	---------------

 Änderungswolke


2506\_AR\_5\_DE\_D11\_A\_F\_Fenster - Details  
A,B,C

[illegible]

Ausführungsplanung | Fenster - Details A,B,C